



PROPOSED WASTE AREA
 Sketch Plan - Ground Floor Plan
 Scale 1:50

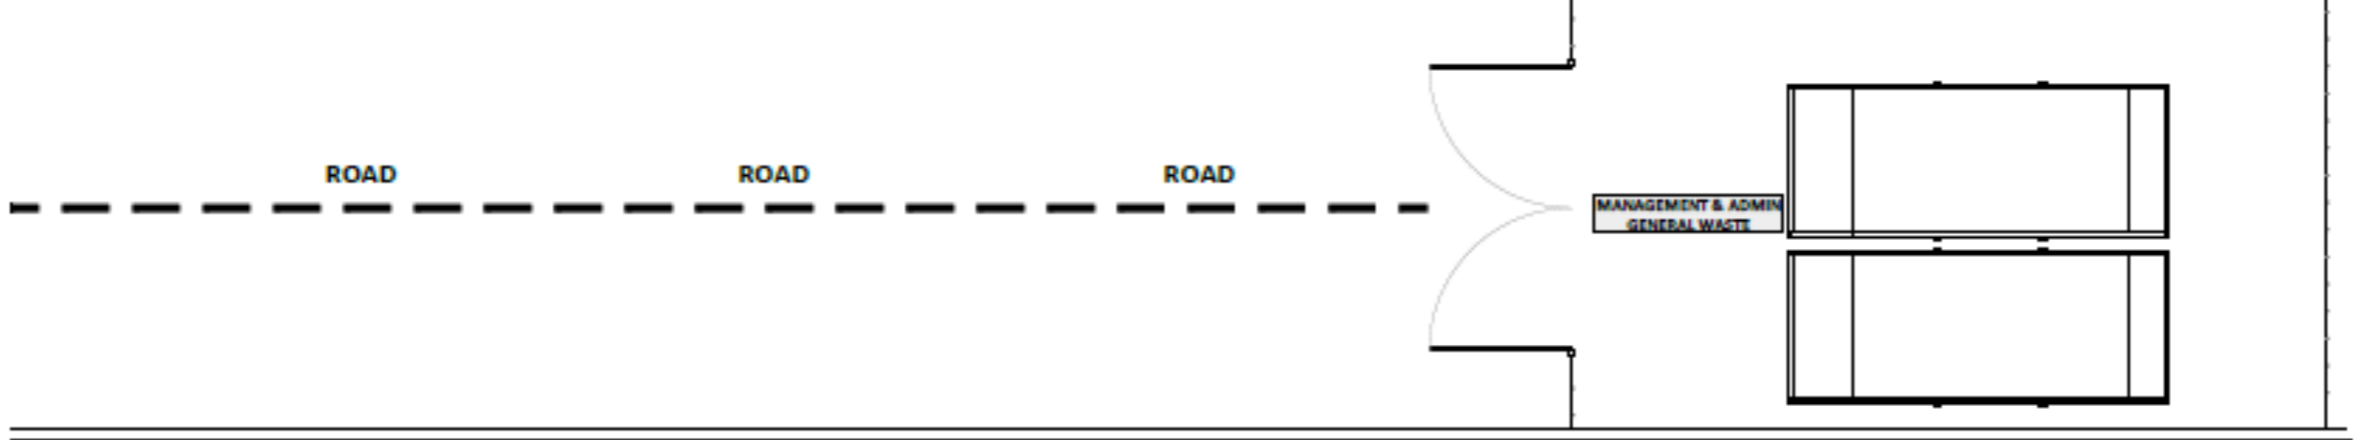

JAMES MURRAY BUILDING

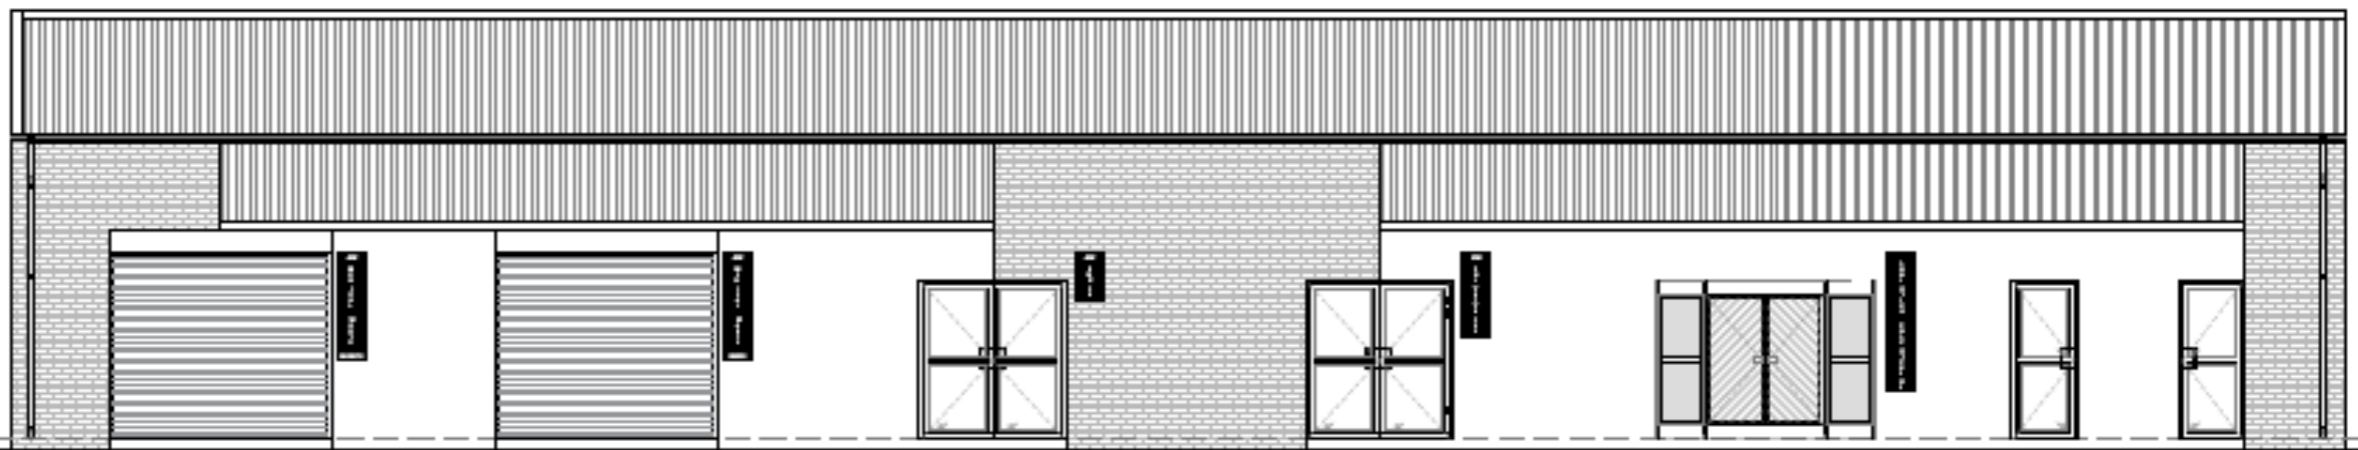

PROPOSED WASTE AREA
 Sketch Plan - Front Elevation
 Scale 1:50