




LOWER GROUND FLOOR - MAIN STAIRCASE DETAIL
Scale 1:50

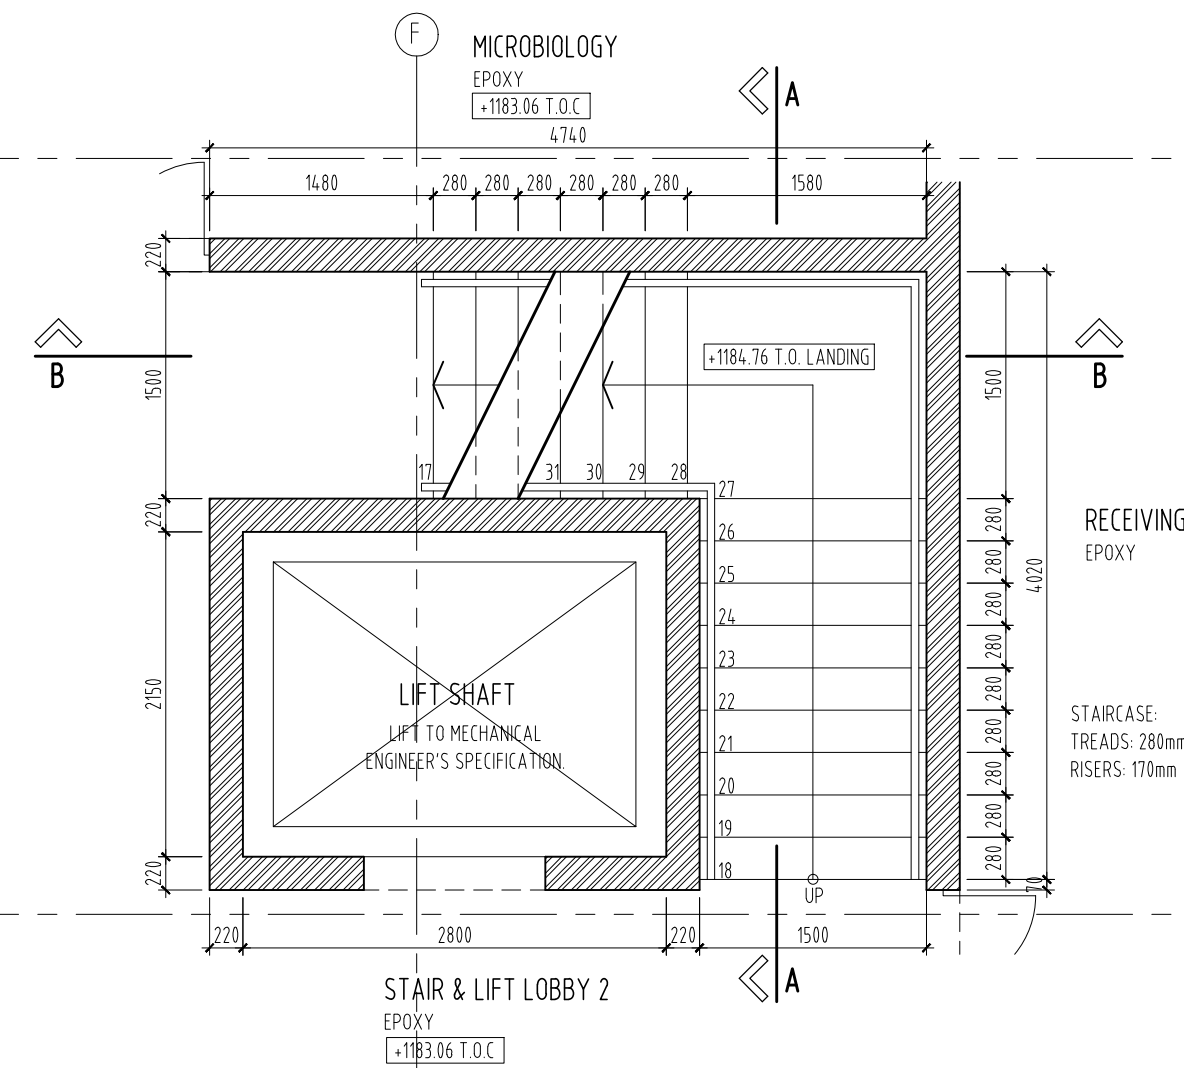

GROUND FLOOR - MAIN STAIRCASE DETAIL
Scale 1:50

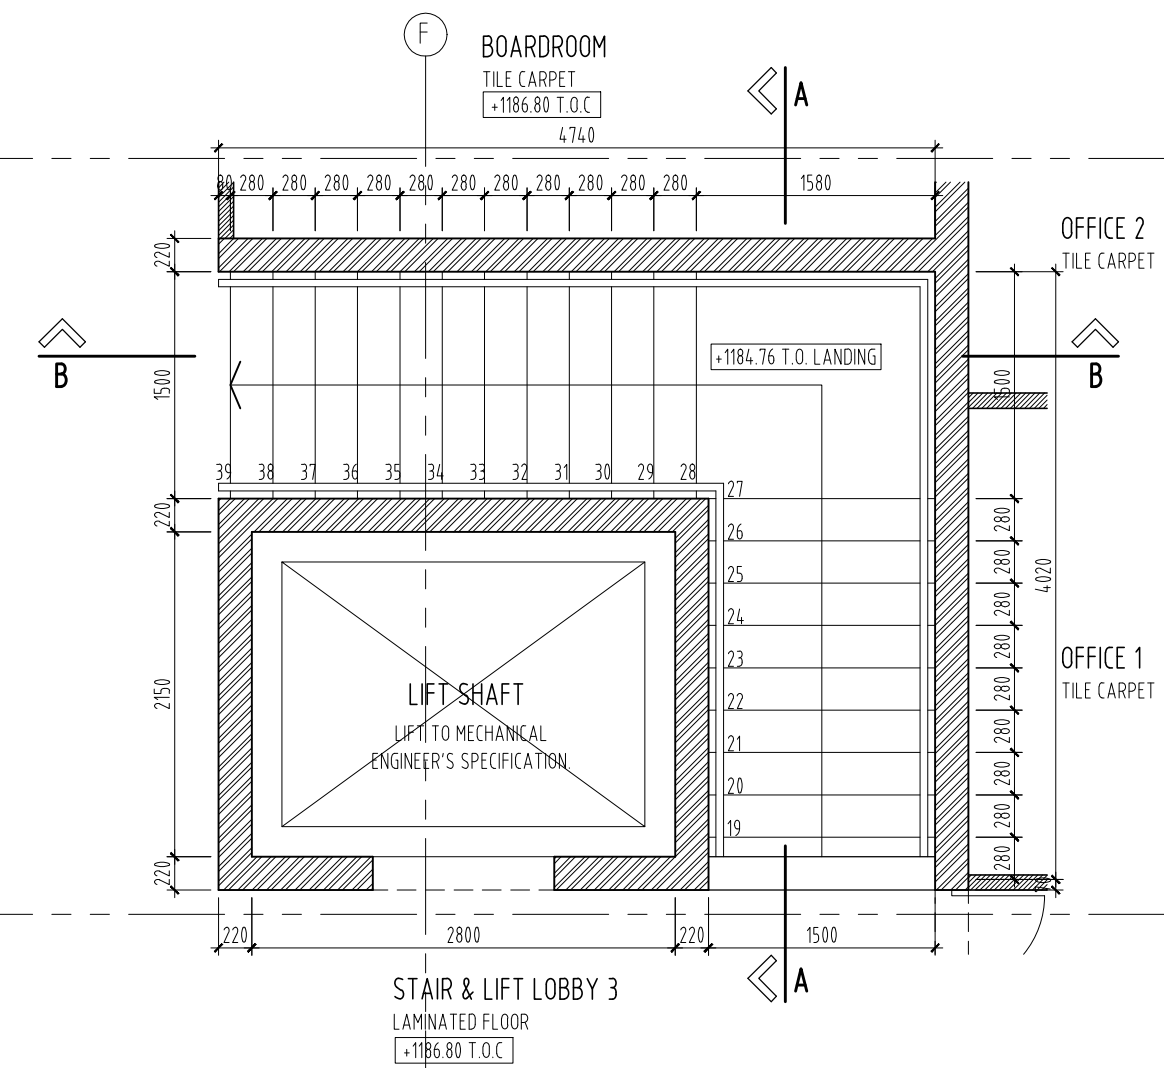

FIRST FLOOR - MAIN STAIRCASE DETAIL
Scale 1:50

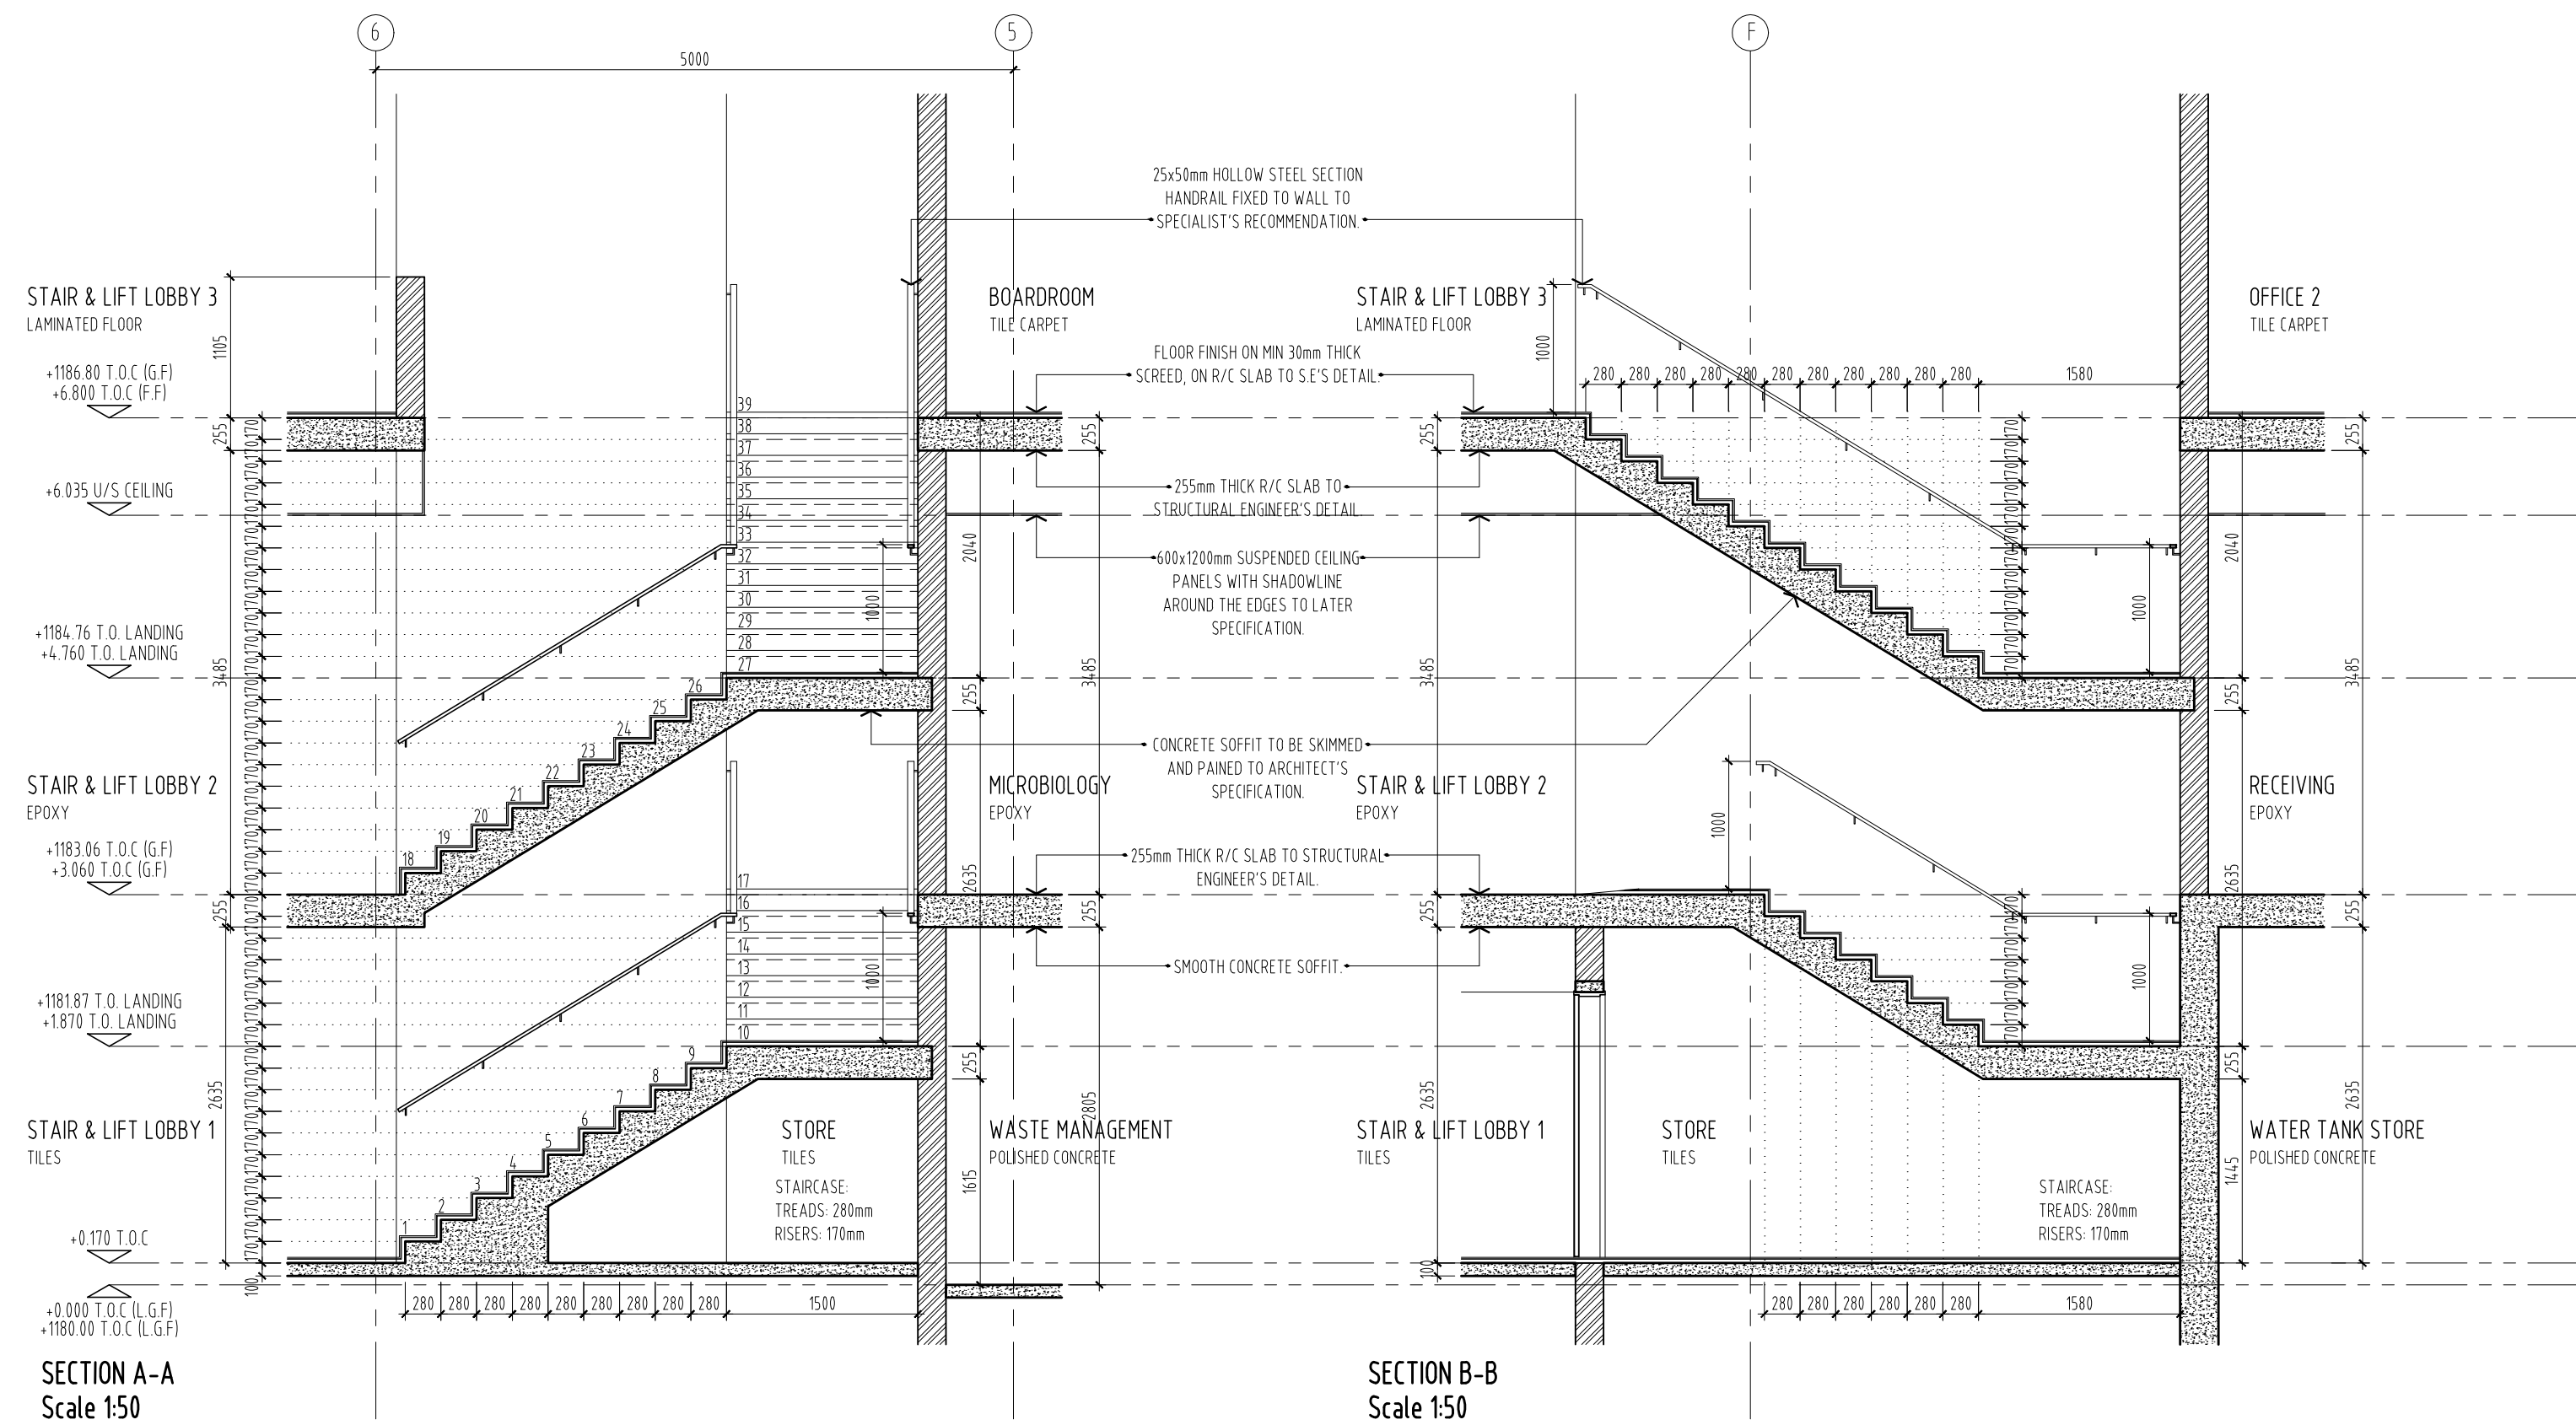

SECTION A-A
Scale 1:50

SECTION B-B
Scale 1:50

NOTES:

- * All dimensions to be checked on site and on drawings, any discrepancies to be reported to the architect before work is put in hand.
- * Only figured dimensions are to be taken.
- * All building methods and materials to comply with the national building regulations.
- * The drawing is the property of GAMA Architecture.
- * Copyright is reserved by them and the drawing is issued on the condition that it is not copied, reproduced, retained or disclosed to any authorised person, either wholly or in part without the written consent of GAMA Architecture.
- * All levels to be checked on site and on drawings, any discrepancies to be reported to the architect before work is put in hand.
- * All structural work is to be checked by an Engineer.
- * Soil condition to be approved by a Soil Engineer.
- * All work to be in accordance with SABS-0400
- * The works to be set out from approved local authority plans only.
- * Inspection eye's to be provided at all bends and junctions
- * All balustrading to be 1m high and to comply with n.b.r. MM3.
- * All fire places, flues, chimney and gas brais to comply with SABS-0400 - 1990 Part V.
- * Sewer layout and pipe sizing to be verified by a registered plumber.
- * All site beacons to be exposed and flagged.

No.	DATE	DESCRIPTION
REVISIONS		
APPROPRIATE NORTH		
CLIENT		
PROJECT MANAGER		
GAMA DESIGNS		
GABRIEL MARKE CELL: 08378 281 200 E-MAIL: gabriel@gamadesigns.co.za		
COPYRIGHT OF THIS DRAWING IS RESERVED BY THE ARCHITECT. DIMENSIONS TO BE CHECKED ON SITE BEFORE WORK IS COMMENCED.		
PROJECT		
PROPOSED NEW LABORATORY & OFFICES FOR THE NHLS ON PTN 66/272 TOWN & TOWNLANDS OF RUSTENBURG 272JQ		
TITLE		
MAIN STAIRCASE DETAIL		
ISSUED FOR		
INFORMATION	X	CONSTRUCTION
DRAWN	DATE	SCALE
GM	27.03.2024	AS SHOWN
JOB NO.	DRAWING NO.	REVISION
4670	204	00
SHEET SIZE		A1